


ACCESS: FOR UNLOADING LARGE SCALE WORKS,
 CLOSEST CURB SIDE PARKING IS AT 7th ST. ENTRANCE
 7th ST. ENTRANCE DOORS: 95" x 64" CLEAR
 WALNUT ST. ENTRANCE DOORS: 95" x 72" CLEAR

FINISHES: GLASS EXTERIOR WALLS
 KASOTA STONE AND BRICK INTERIOR WALL
 AS NOTED ON PLAN.
 POLISHED GREEN SLATE FLOOR w/ 24" SLATE BASE.
 ROUND, GREY METAL COLUMN COVERS w/ 24" SLATE BASE.


.5 SINGLE POWER OUTLETS AS LOCATED ON PLAN

 

SCALE: 1" = 1'-0"



Upper Level Floor Plan
 Alice F. and Harris K. Weston Art Gallery

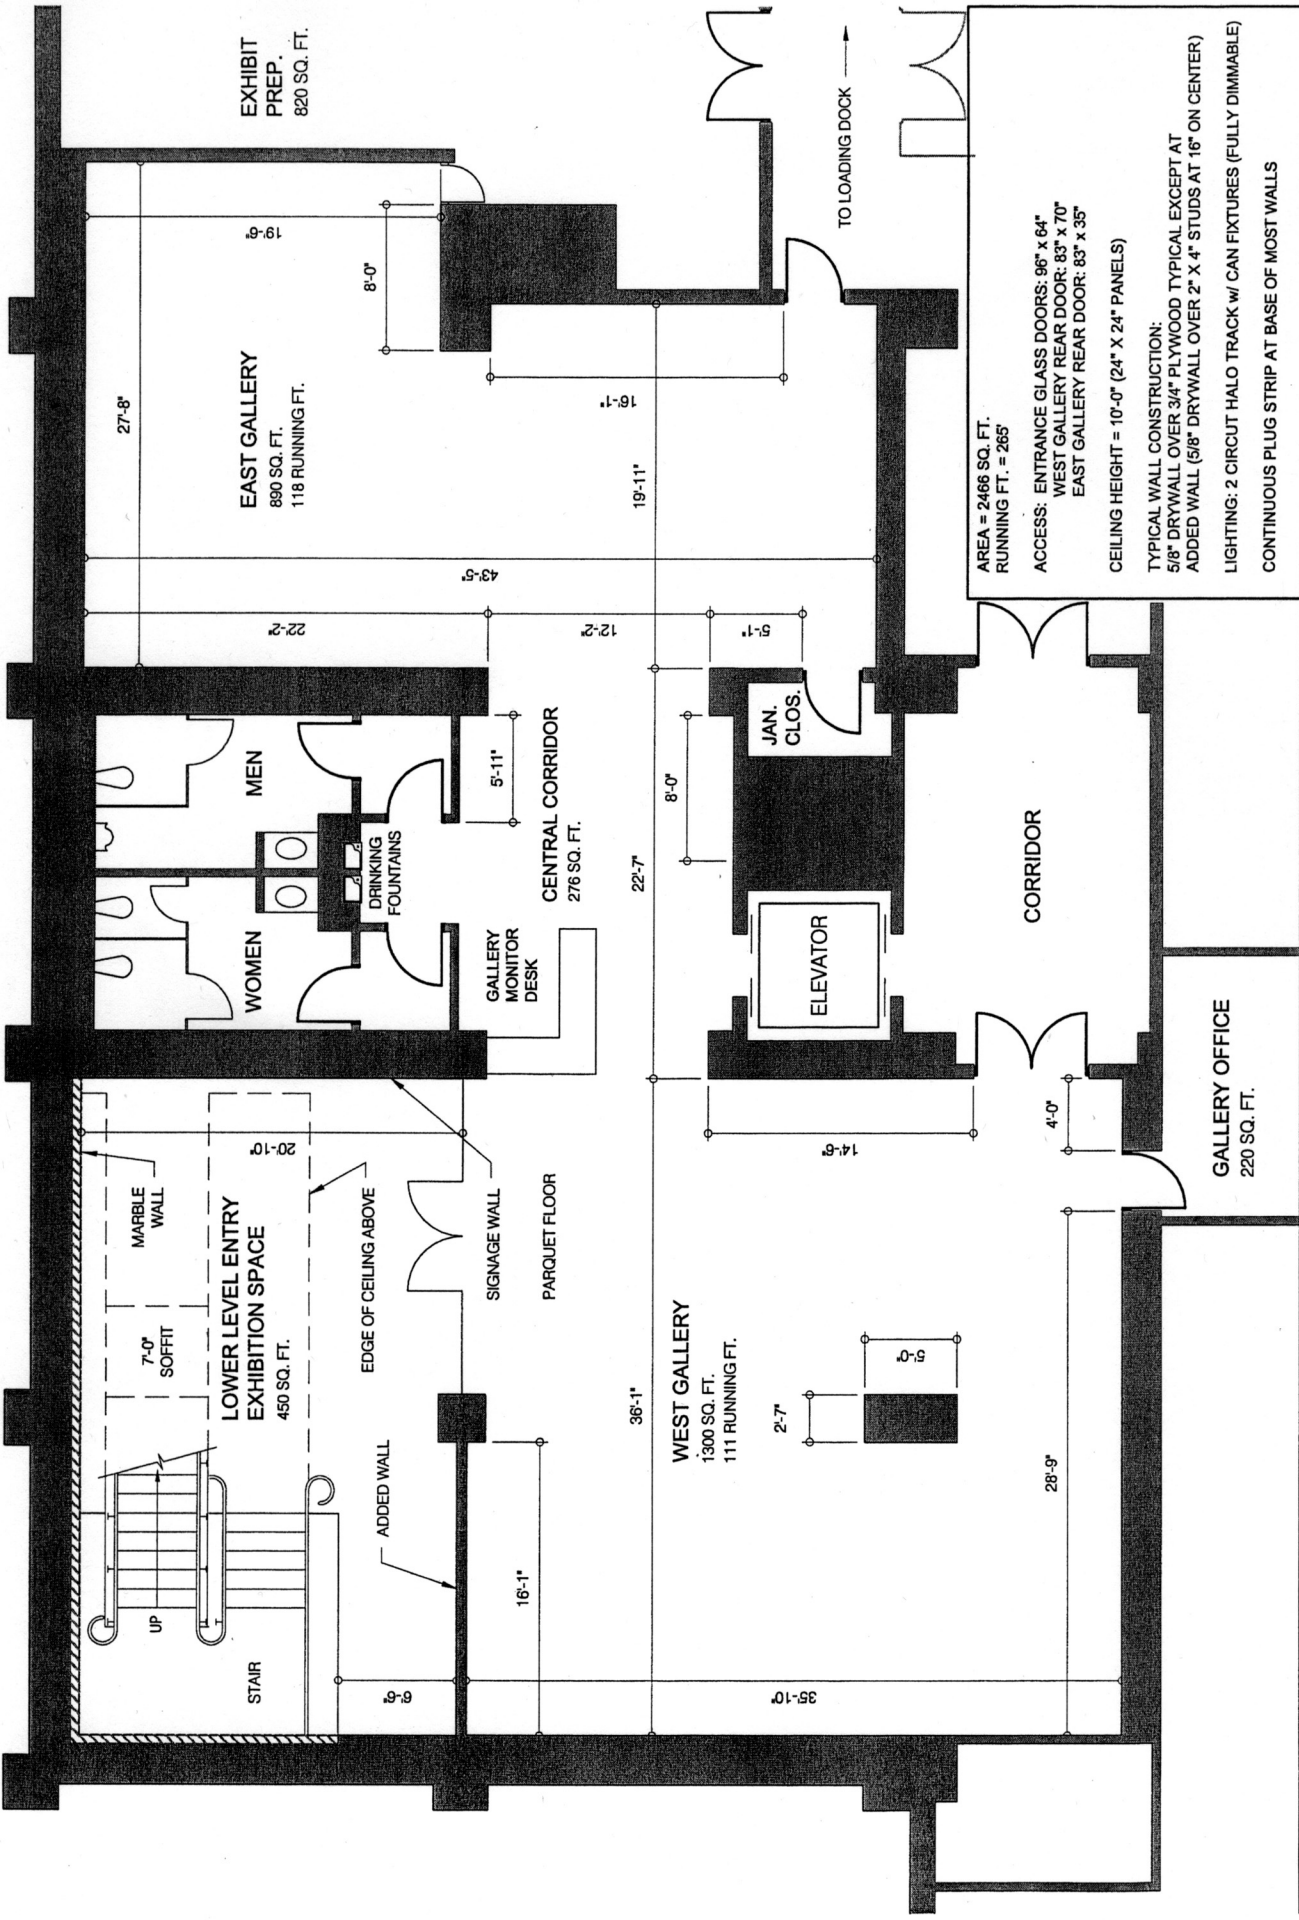

Lower Level Floor Plan

Alice F. and Harris K. Weston Art Gallery



SCALE: 1" = 1'-0"

